


EPS AROUND  
BLOCKWORK WITH  
PROPRIETARY  
RENDERED FINISH

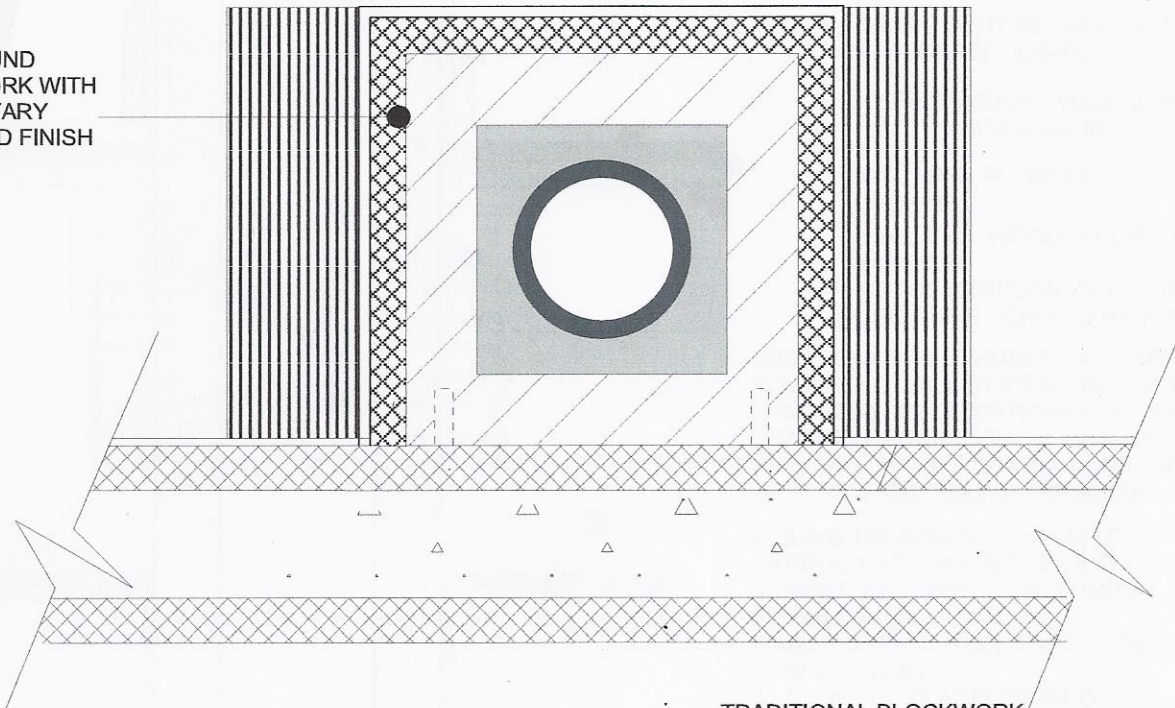


TRADITIONAL BLOCKWORK  
WITH RENDER FINISH

VERTICAL DPC CUT  
INTO EPS OF ICF.  
(Alternative is to bond  
dpc to face of ICF)

ICF WITH PROPRIETARY  
RENDERED FINISH

REDBANK OR  
SIMILAR  
FIRELINTEL

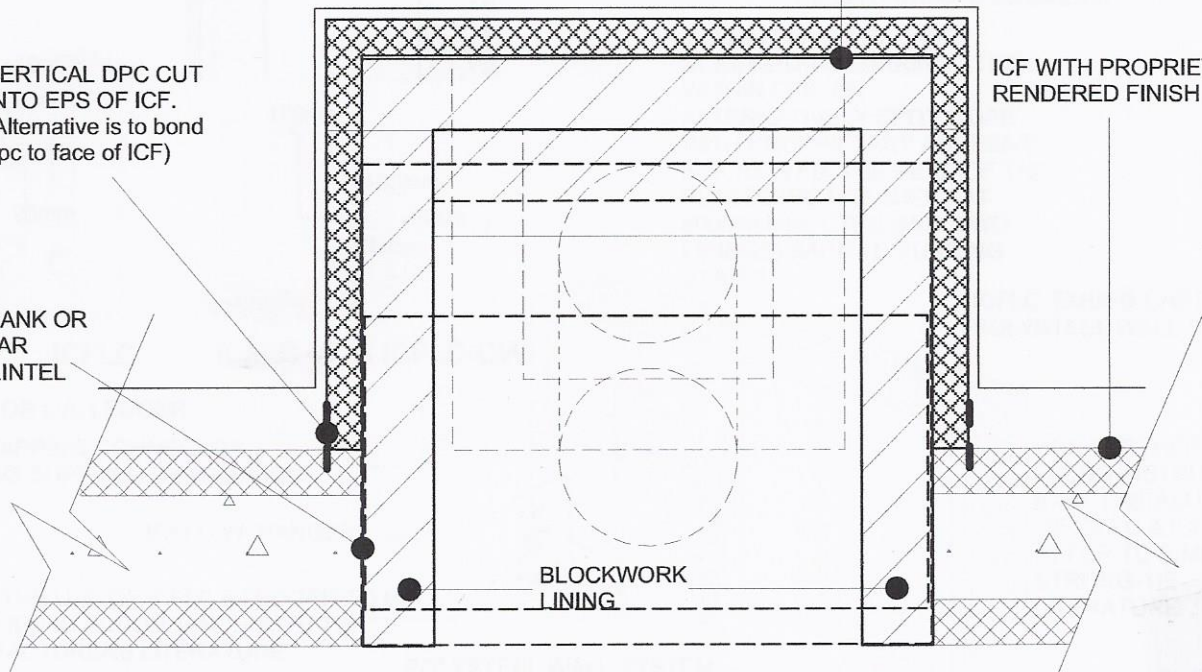

BLOCKWORK  
LINING

NOTE: ALTHOUGH IT MAY NOT BE NECESSARY FOR REINFORCEMENT TO BE INCORPORATED FOR STRUCTURES UP TO THREE STOREYS IN HEIGHT, STRUCTURES UP TO FOUR STOREYS AND INDIVIDUAL SITE CONDITIONS MAY DICTATE OTHERWISE & THEREFORE AN ENGINEER / ARCHITECT SHOULD BE CONSULTED IN THESE CIRCUMSTANCES. ALL DETAILS ARE TO CONSTRUCTED IN ACCORDANCE WITH CURRENT BUILDING CODES AND REGULATIONS. POLYSTEEL UK RESERVES THE RIGHT TO CHANGE INFORMATION SHOWN WITHOUT NOTICE

**POLYSTEEL**



**POLYSTEEL Chimney detail with rendered exterior finish**

SCALE: Not to scale	APPROVED BY:	DRAWN BY: CSW
DATE: Feb 2007		REVISED: 08/03/19

Copyright 2005

**POLYSTEEL UK Ltd**

DRWG. No.

**09/DET02**

Tel: 01722 446 594

www.polysteel.co.uk