


EXTERIOR OF BUILDING

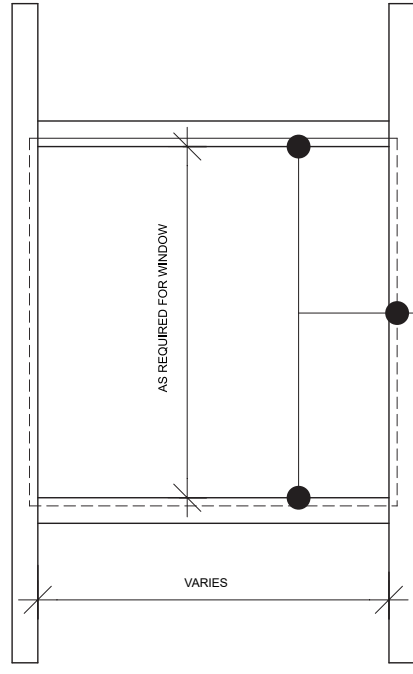

INTERIOR OF BUILDING

50x100MM DIAGONAL TO BE REMOVED AND REUSED AS BLOCKING

TREATED TIMBER TO REMAIN IN PLACE AFTER WALL IS POURED

EXTERIOR and INTERIOR FRAME TO BE REMOVED

SILL PLATE WITH CENTER SLOTS OPEN TO POUR CONCRETE INTO FORMS BELOW

INTERIOR and EXTERIOR FRAME TO BE REMOVED AFTER WALL IS POURED

NOTE: ALTHOUGH IT MAY NOT BE NECESSARY FOR REINFORCEMENT TO BE INCORPORATED FOR STRUCTURES UP TO THREE STOREYS IN HEIGHT, STRUCTURES UP TO FOUR STOREYS AND INDIVIDUAL SITE CONDITIONS MAY DICTATE OTHERWISE & THEREFORE AN ENGINEER / ARCHITECT SHOULD BE CONSULTED IN THESE CIRCUMSTANCES. ALL DETAILS ARE TO CONSTRUCTED IN ACCORDANCE WITH CURRENT BUILDING CODES AND REGULATIONS. POLYSTEEL UK RESERVES THE RIGHT TO CHANGE INFORMATION SHOWN WITHOUT NOTICE

POLYSTEEL



POLYSTEEL WINDOW BUCK ROUGH-IN

SCALE: NTS	APPROVED BY:	DRAWN BY: CSW
DATE: JUNE 2005		REVISED: 08/03/19
Copyright 2005 POLYSTEEL UK Ltd		DRWG. No. 09/DET13

Tel: 01722 446 594

www.polysteel.co.uk